


1 TYPICAL ROOF ASSEMBLY DETAIL NOT TO SCALE

NOTE


1. ROOF ASSEMBLY SHALL BE MINIMUM R-30

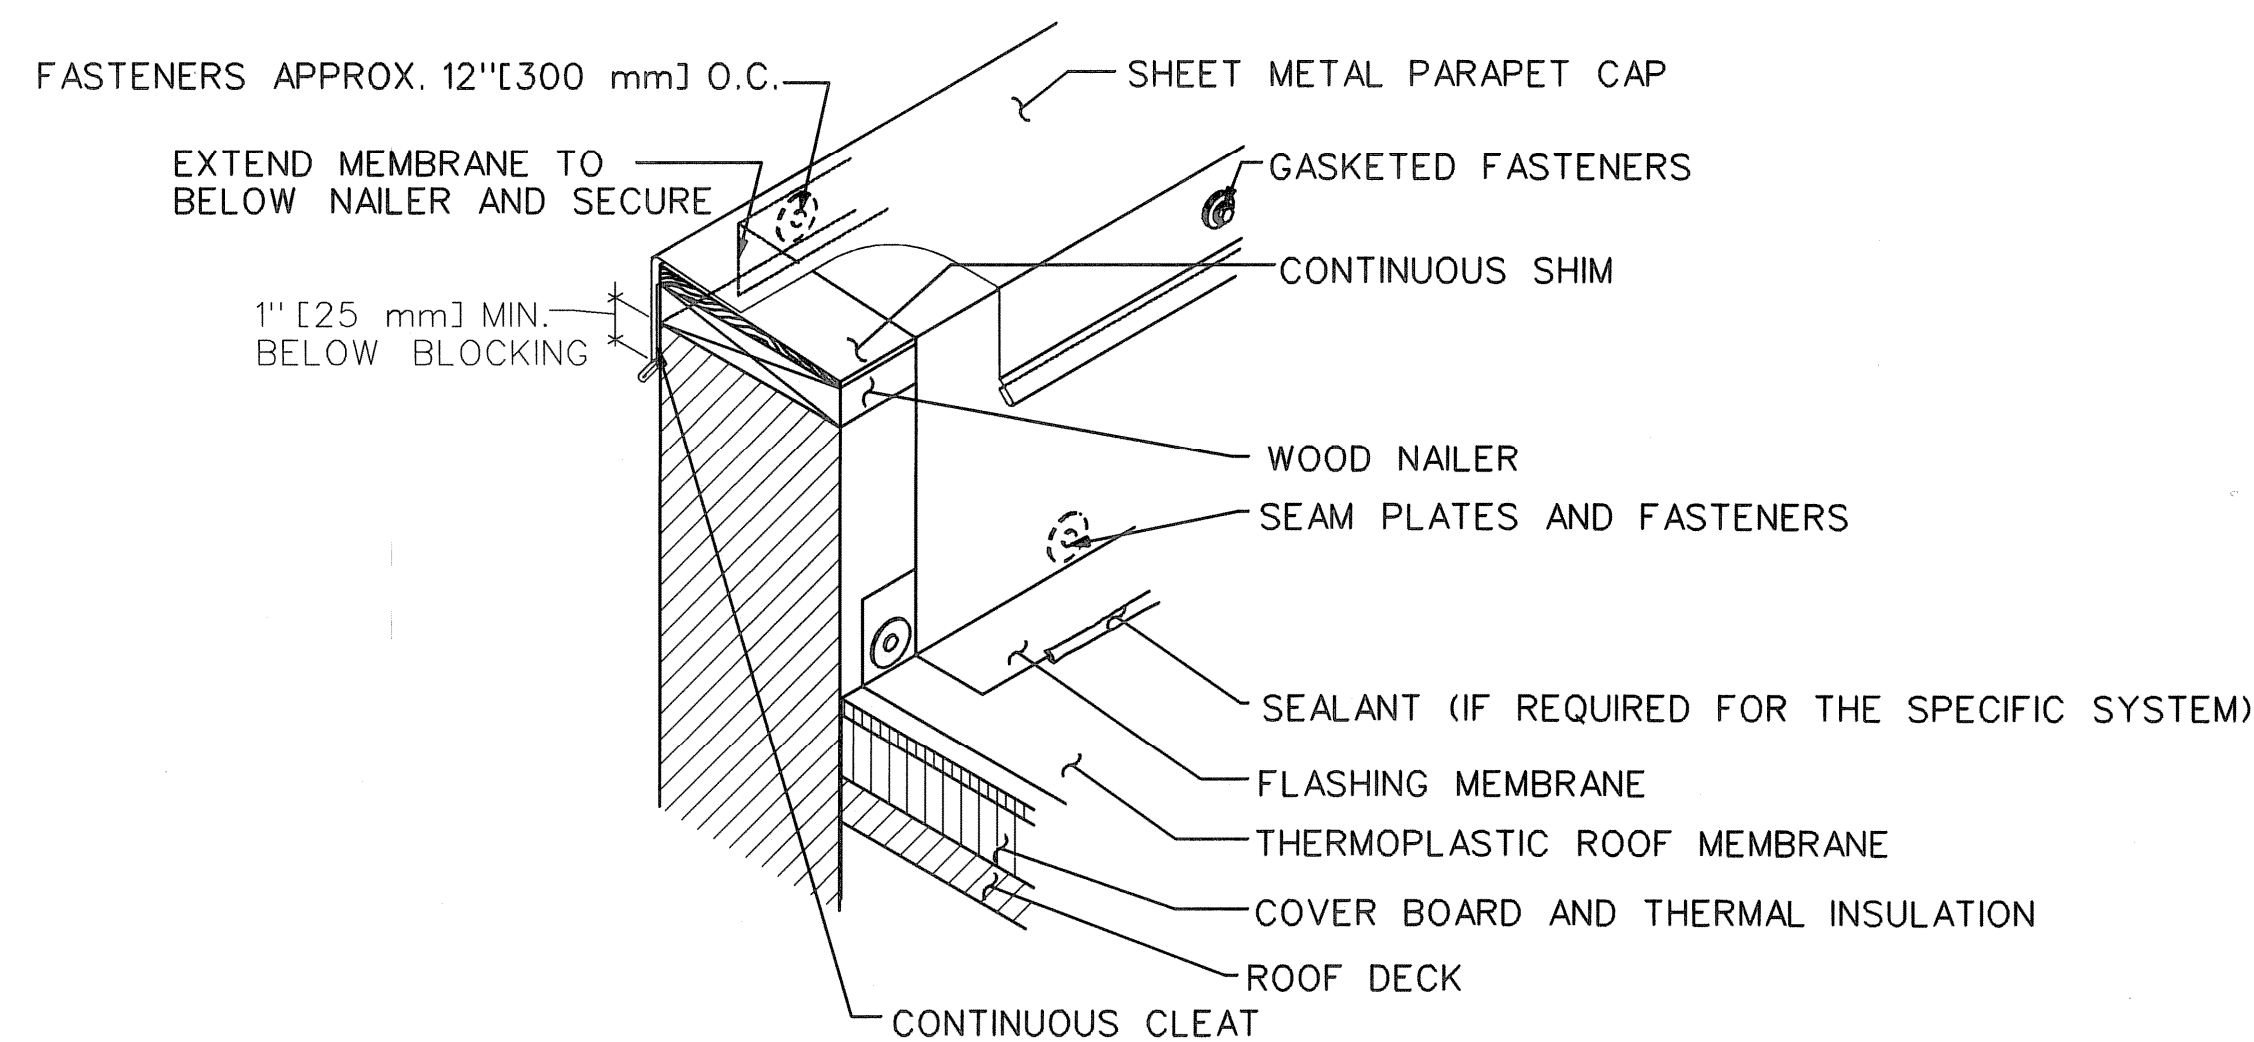

2 ROOF DETAIL PARAPET WALL NOT TO SCALE

NOTES


1. THIS DETAIL SHOULD BE USED ONLY WHERE THE DECK IS SUPPORTED BY THE WALL EXPANSION.
2. REFER TO THE SHEET METAL SECTION OF THE METAL ROOFING MANUAL FOR JOINERY AND SECUREMENT OPTIONS FOR SHEET METAL.

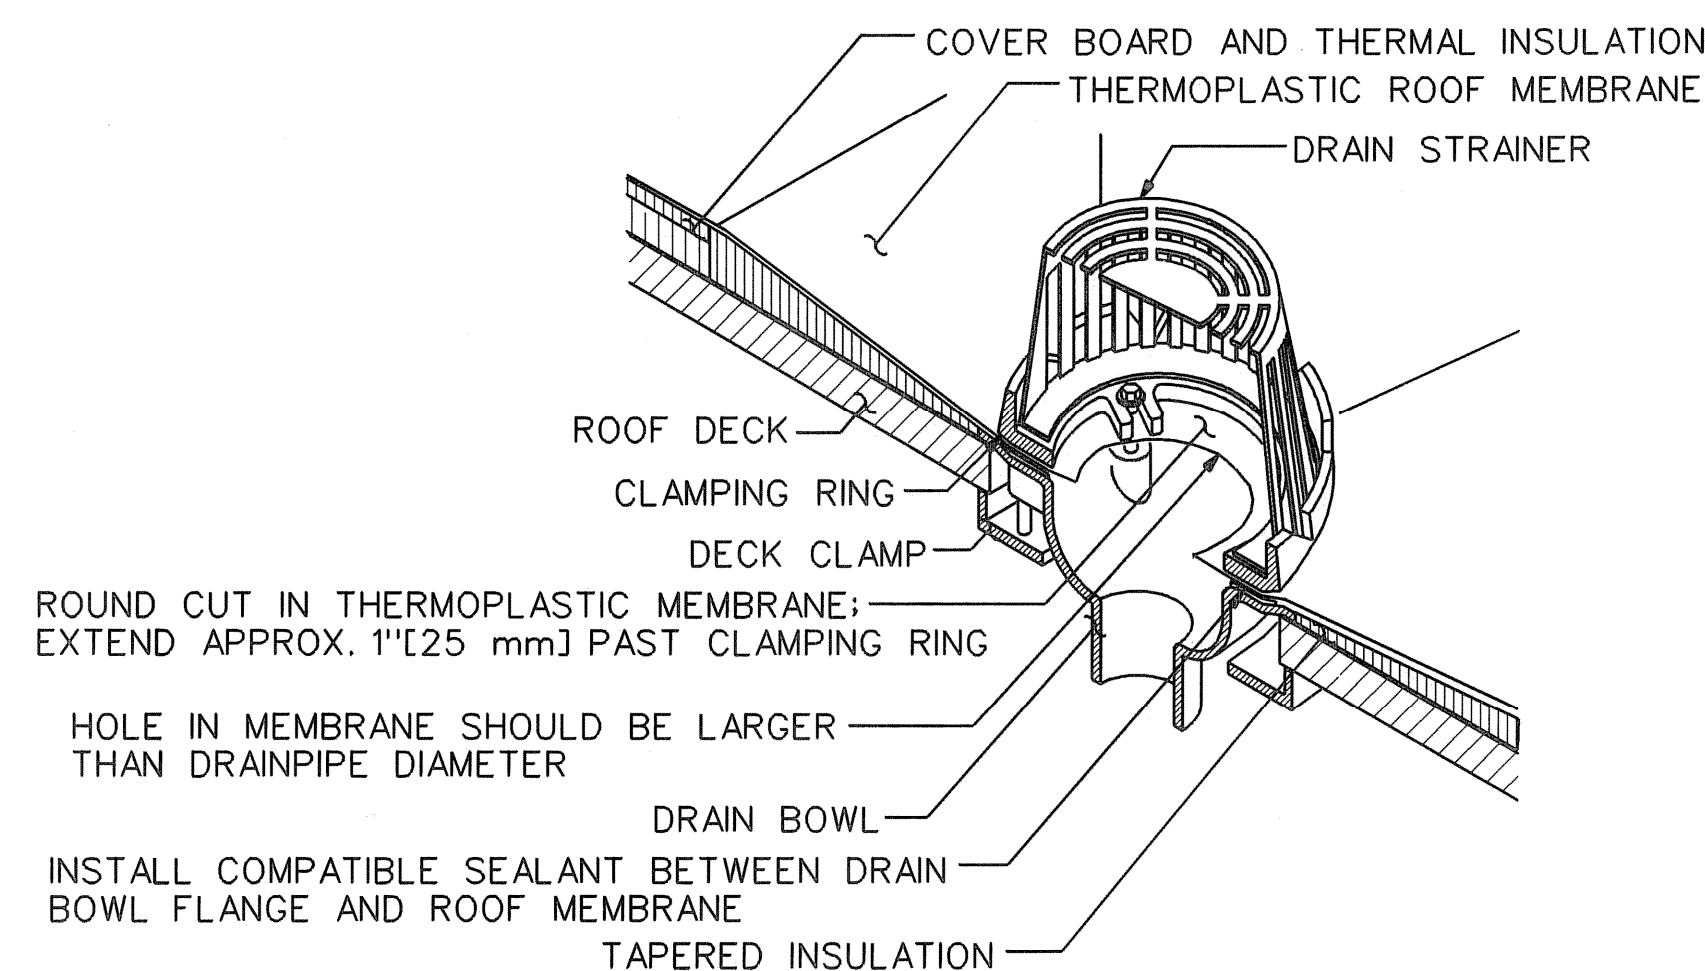

3 ROOF DETAIL ROOF DRAIN NOT TO SCALE

NOTE

1. MEMBRANE SEAMS SHOULD NOT INTERSECT DRAIN CLAMPING RING.

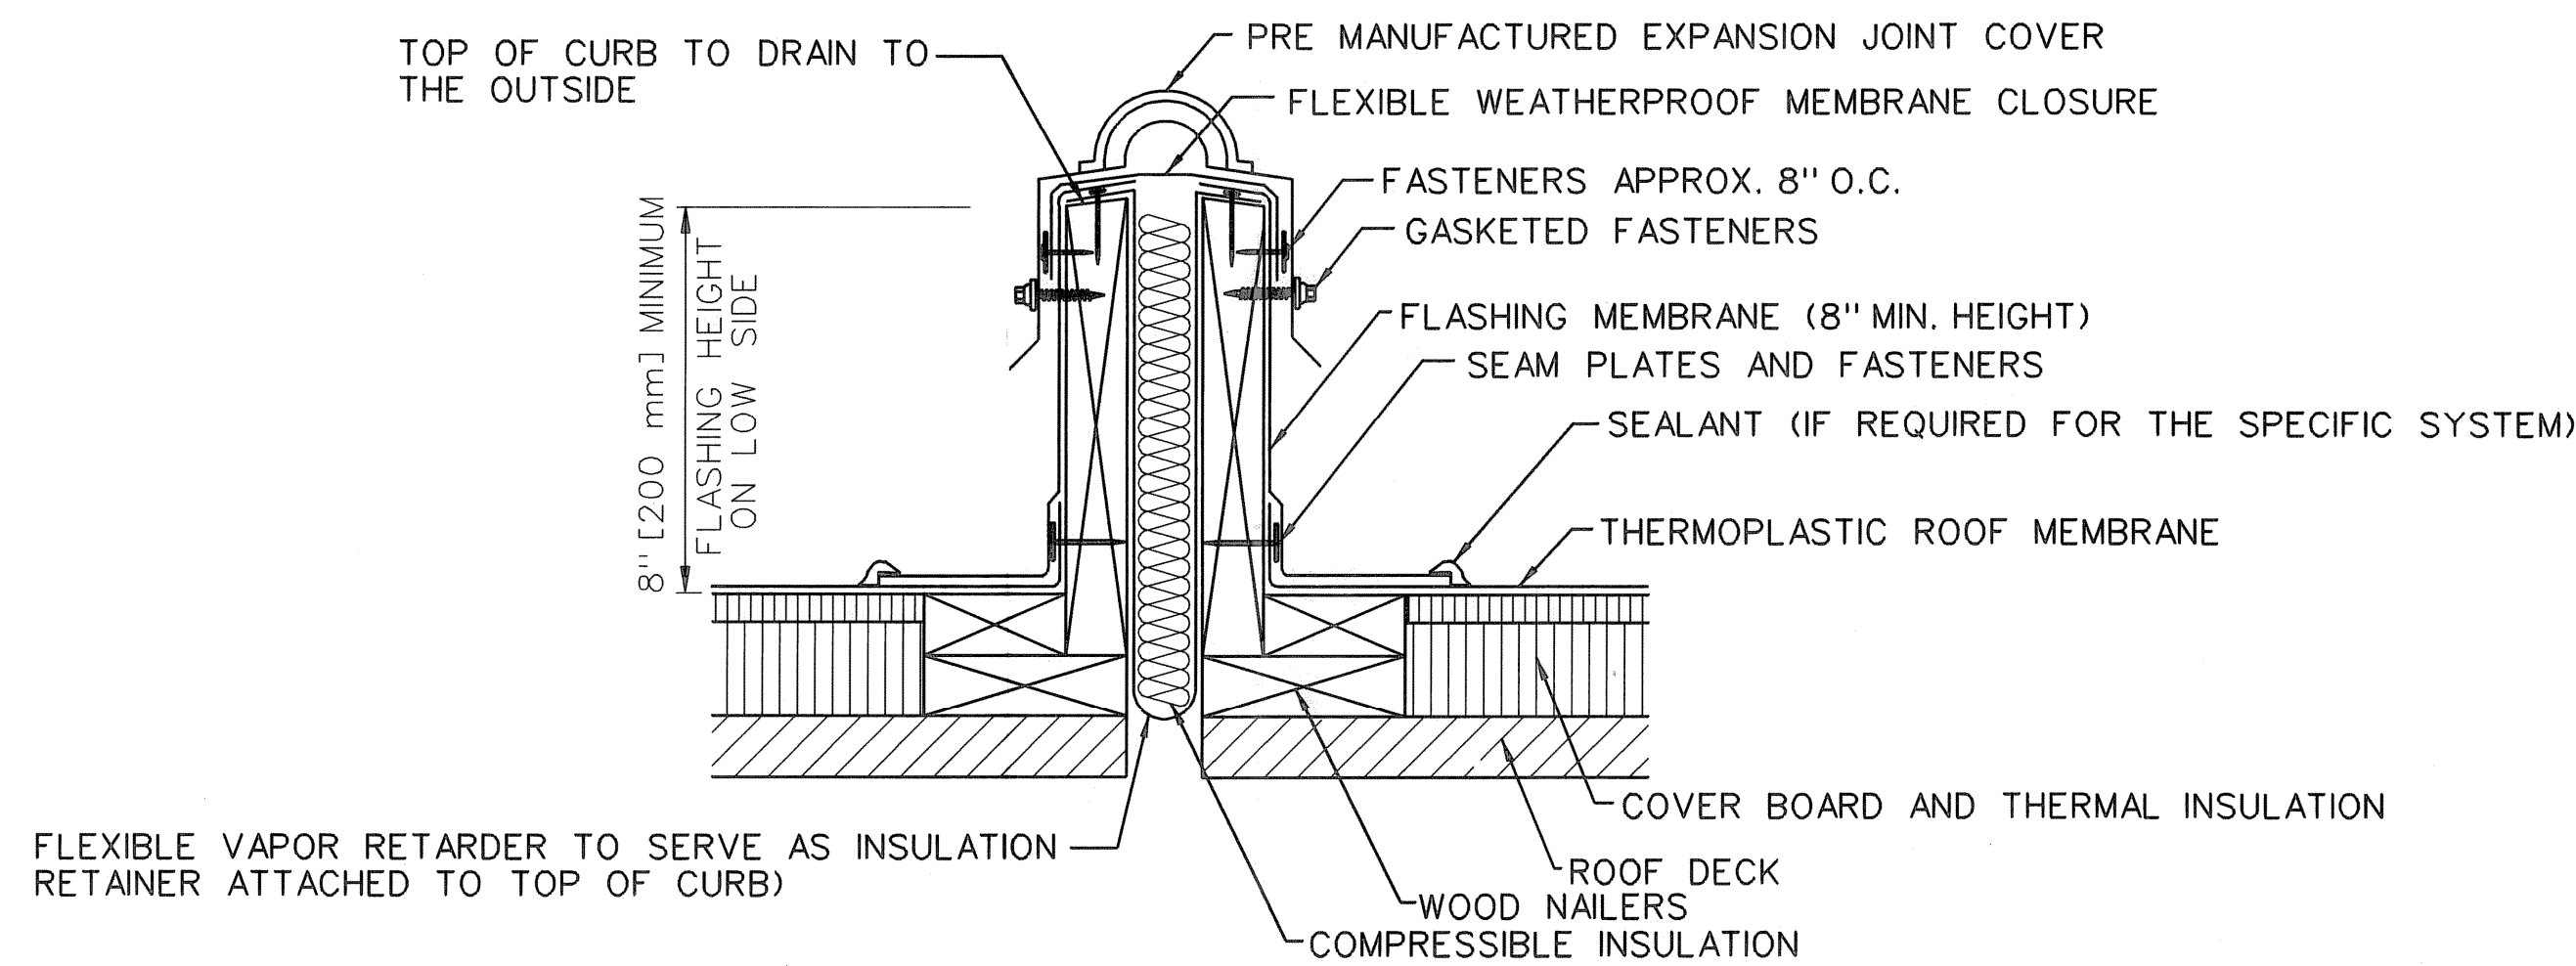

4 ROOF DETAIL EXPANSION JOINT NOT TO SCALE

NOTES

1. THIS DETAIL ALLOWS FOR MOVEMENT IN MULTIPLE DIRECTIONS.
2. FLASHING REQUIREMENTS TYPICAL FOR BOTH SIDES OF THE EXPANSION JOINT.
3. SEE DETAIL 1/C03 FOR ACTUAL ROOF ASSEMBLY.

A		06/19/2007	ENGINEERING REVISIONS	RWK	622127	06/19/2007	
REV	DATE	DESCRIPTION		JCN	REDLINE DATE	APVD	
<p>DEPARTMENT OF TRANSPORTATION FEDERAL AVIATION ADMINISTRATION ATLANTA IMPLEMENTATION CENTER ATLANTA, GA</p> <p>ARTCC ROOF REPLACEMENT ROOFING PLAN DETAILS</p>							
HAMPTON		ATLANTA CENTER		GA			
REVIEWED BY	SUBMITTED BY		ORIGINAL DRAWING SIGNED BY:		APPROVED BY ORIGINAL DRAWING SIGNED BY:		
	Gregory D. Moon		Angel A. Arroyo				
	SR ENGR, ENROUTE PLATFORM		MGR PLATFORM OPS, ENROUTE				
	DESIGNED	VHO	ISSUED BY	DATE	11/02/2006	JCN	
	DRAWN	NKS	NAS IMPLEMENTATION	DRAWING NO	SO-D-103800-C03	REV	A
	CHECKED		AN-300				